


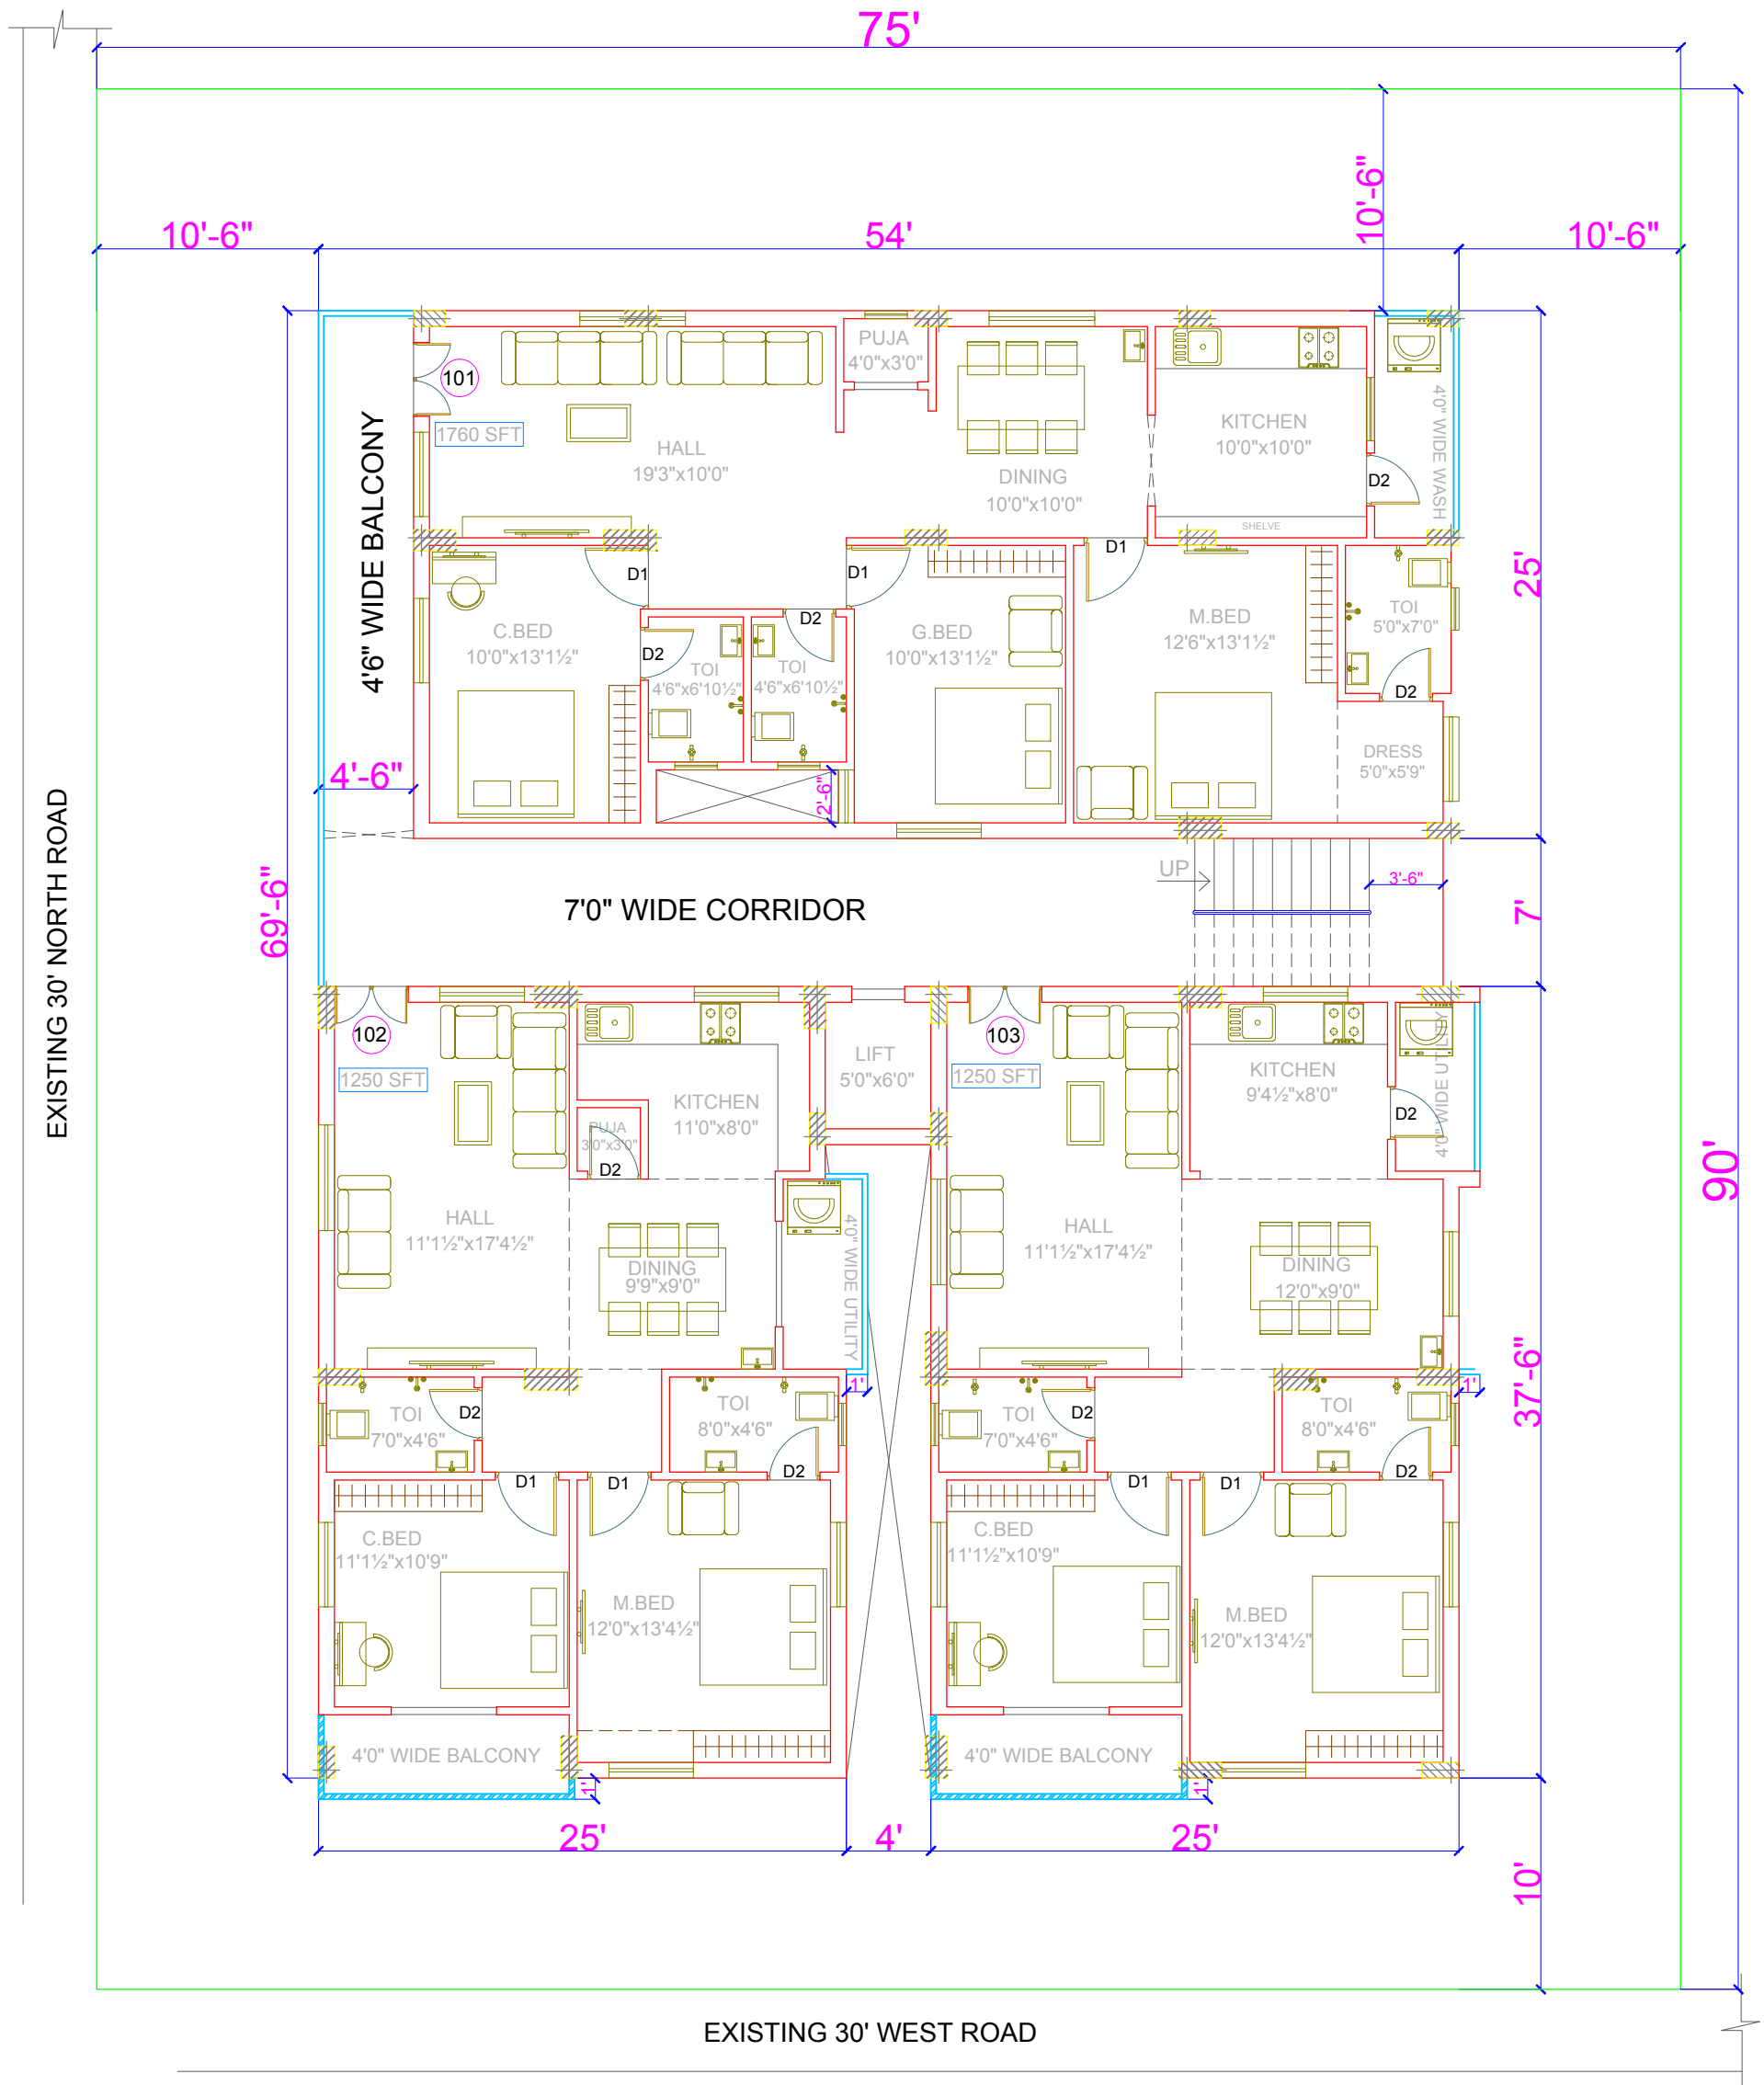

TOTAL PLOT AREA : 750 Sq.Yds. OR 627.09 Sq.Mtrs.

CLIENT: Mr. SHAMBA SHIVA RAO AT SNEHITHA HILLS	PROJECT: STILT + 5 UPPER FLOOR TYPICAL FLOOR PLAN	DATE :	R/2 20-05-2025	NORTH: 	CONSULTANT: Talasila Consulting Engineers (I) Pvt Ltd. Architects & Engineers, Plot No.44, 2nd Floor, Tagoor Building, SAMATHA NAGAR Near: Rishi College Road, Addagutta, KPHB, Hyd-72, T.S TEL: +91(40) 42003331, Email: info@tceindia.in
		DEALT :	TNR		
		DRAWN :	GSN		
		CHECKED :	TNR		